


SITE LOCATION
(Scale 1:50000)

Ordnance Survey map extract based upon Landranger map series with the permission of the controller of Her Majesty's Stationery Office Licence No. 0100023487 Crown copyright.




SITE PHOTOGRAPH

THESE DRAWINGS COMPLY WITH **STANDARD** TELEFONICA / VODAFONE ICNIRP DESIGN GUIDELINES

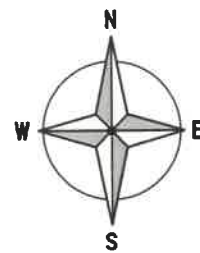

283300

283200

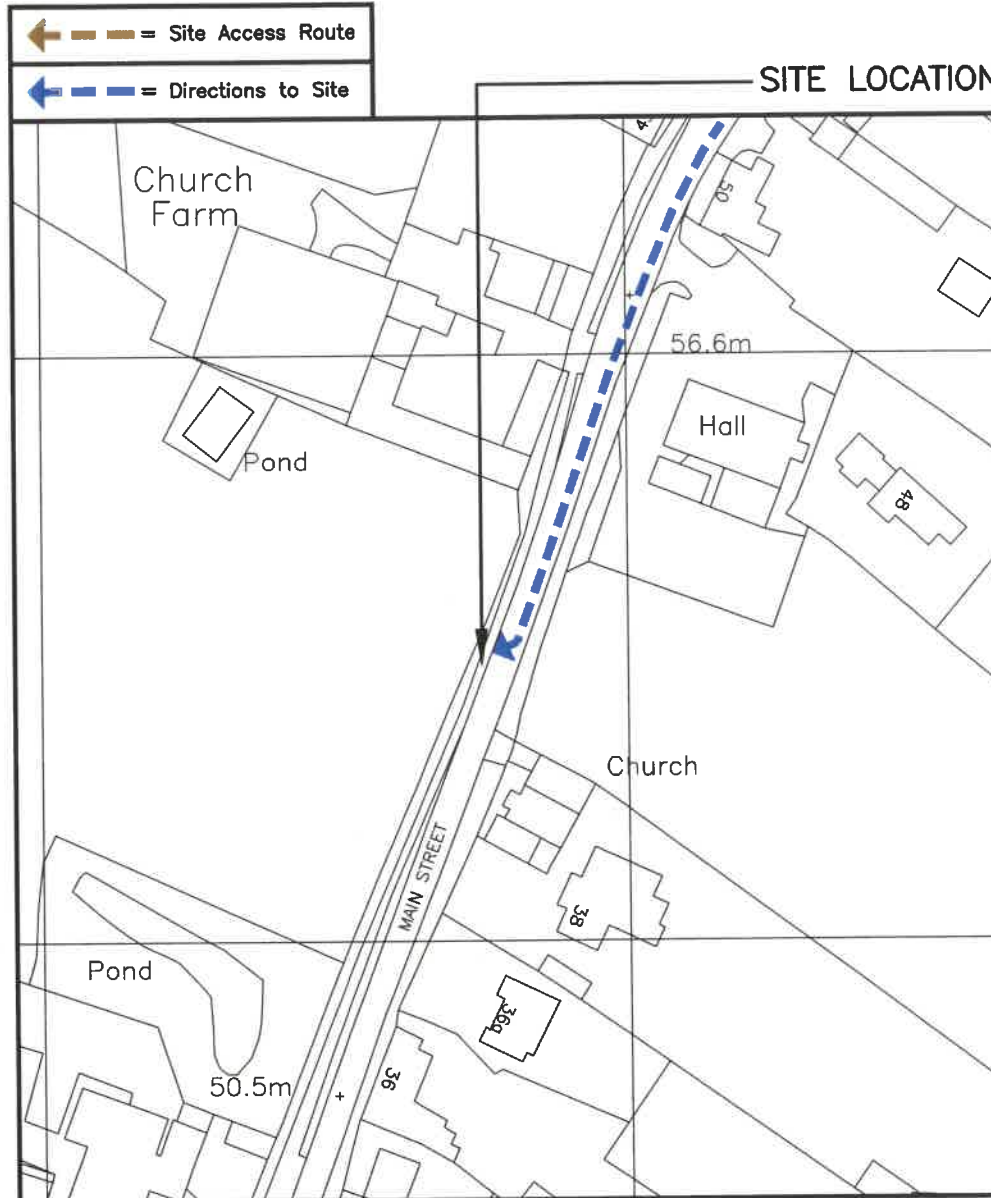

511700

511800



1:1250 SCALE BAR

DETAILED SITE LOCATION

(Scale 1:1250)

Based upon Ordnance Survey map extract with the permission of the Controller of Her Majesty's Stationery Office. Crown copyright. Licence No. 100020449

ALL DIMENSIONS ARE IN mm UNLESS NOTED OTHERWISE

N.G.R E: 511776 N: 283247

CONCESSION REQUIRED NO

DIRECTIONS TO SITE:
HEADING SOUTH ON A1(M) LEAVE AT JUNCTION 15 THEN TAKE THE THIRD EXIT AT THE ROUNDABOUT ON TO BILL HALL WAY. CONTINUE STRAIGHT ON AS THE ROAD NAME CHANGES TO FEN LANE. AT THE NEXT ROUNDABOUT TAKE THE THIRD EXIT ON TO ST ANDREWS WAY. AT THE NEXT ROUNDABOUT TAKE THE FIRST EXIT ON TO B1043 OLD GREAT NORTH ROAD. AT THE NEXT ROUNDABOUT TAKE THE FIRST EXIT. AFTER 1.6 MILES TURN RIGHT THEN TURN IMMEDIATELY LEFT ON TO B660 GLATTON LANE. CONTINUE STRAIGHT ON AS THE ROAD NAME CHANGES TO B660 GLATTON LANE. THE SITE WILL BE ON THE RIGHT HAND SIDE JUST AFTER PASSING THE TURNING FOR MILL ROAD ON THE LEFT.

NOTES:

A	Issued for Approval	BB	PB	18.06.19
REV	MODIFICATION	BY	CH	DATE

NOKIA



Great British Communications
Unit 20 Mulberry Avenue, Turberville Business Park
Widnes, Cheshire. WA8 0WN
t. 44 (0)151 420 4128
www.gbcservices.co.uk



CTIL - LONDON

Cell Name Opt.

SW'S INSTALLATION ON MAIN ST -

Cell ID No

CTIL	TEF	VF
300147	087555	N/A

Site Address / Contact Details



GRASS VERGE ON MAIN STREET
GREAT GIDDING
CAMBRIDGESHIRE
PE28 5NU

Drawing Title: **SITE LOCATION MAPS**


Purpose of issue: **PLANNING** Dwg Rev.

Drawing Number: **100** A

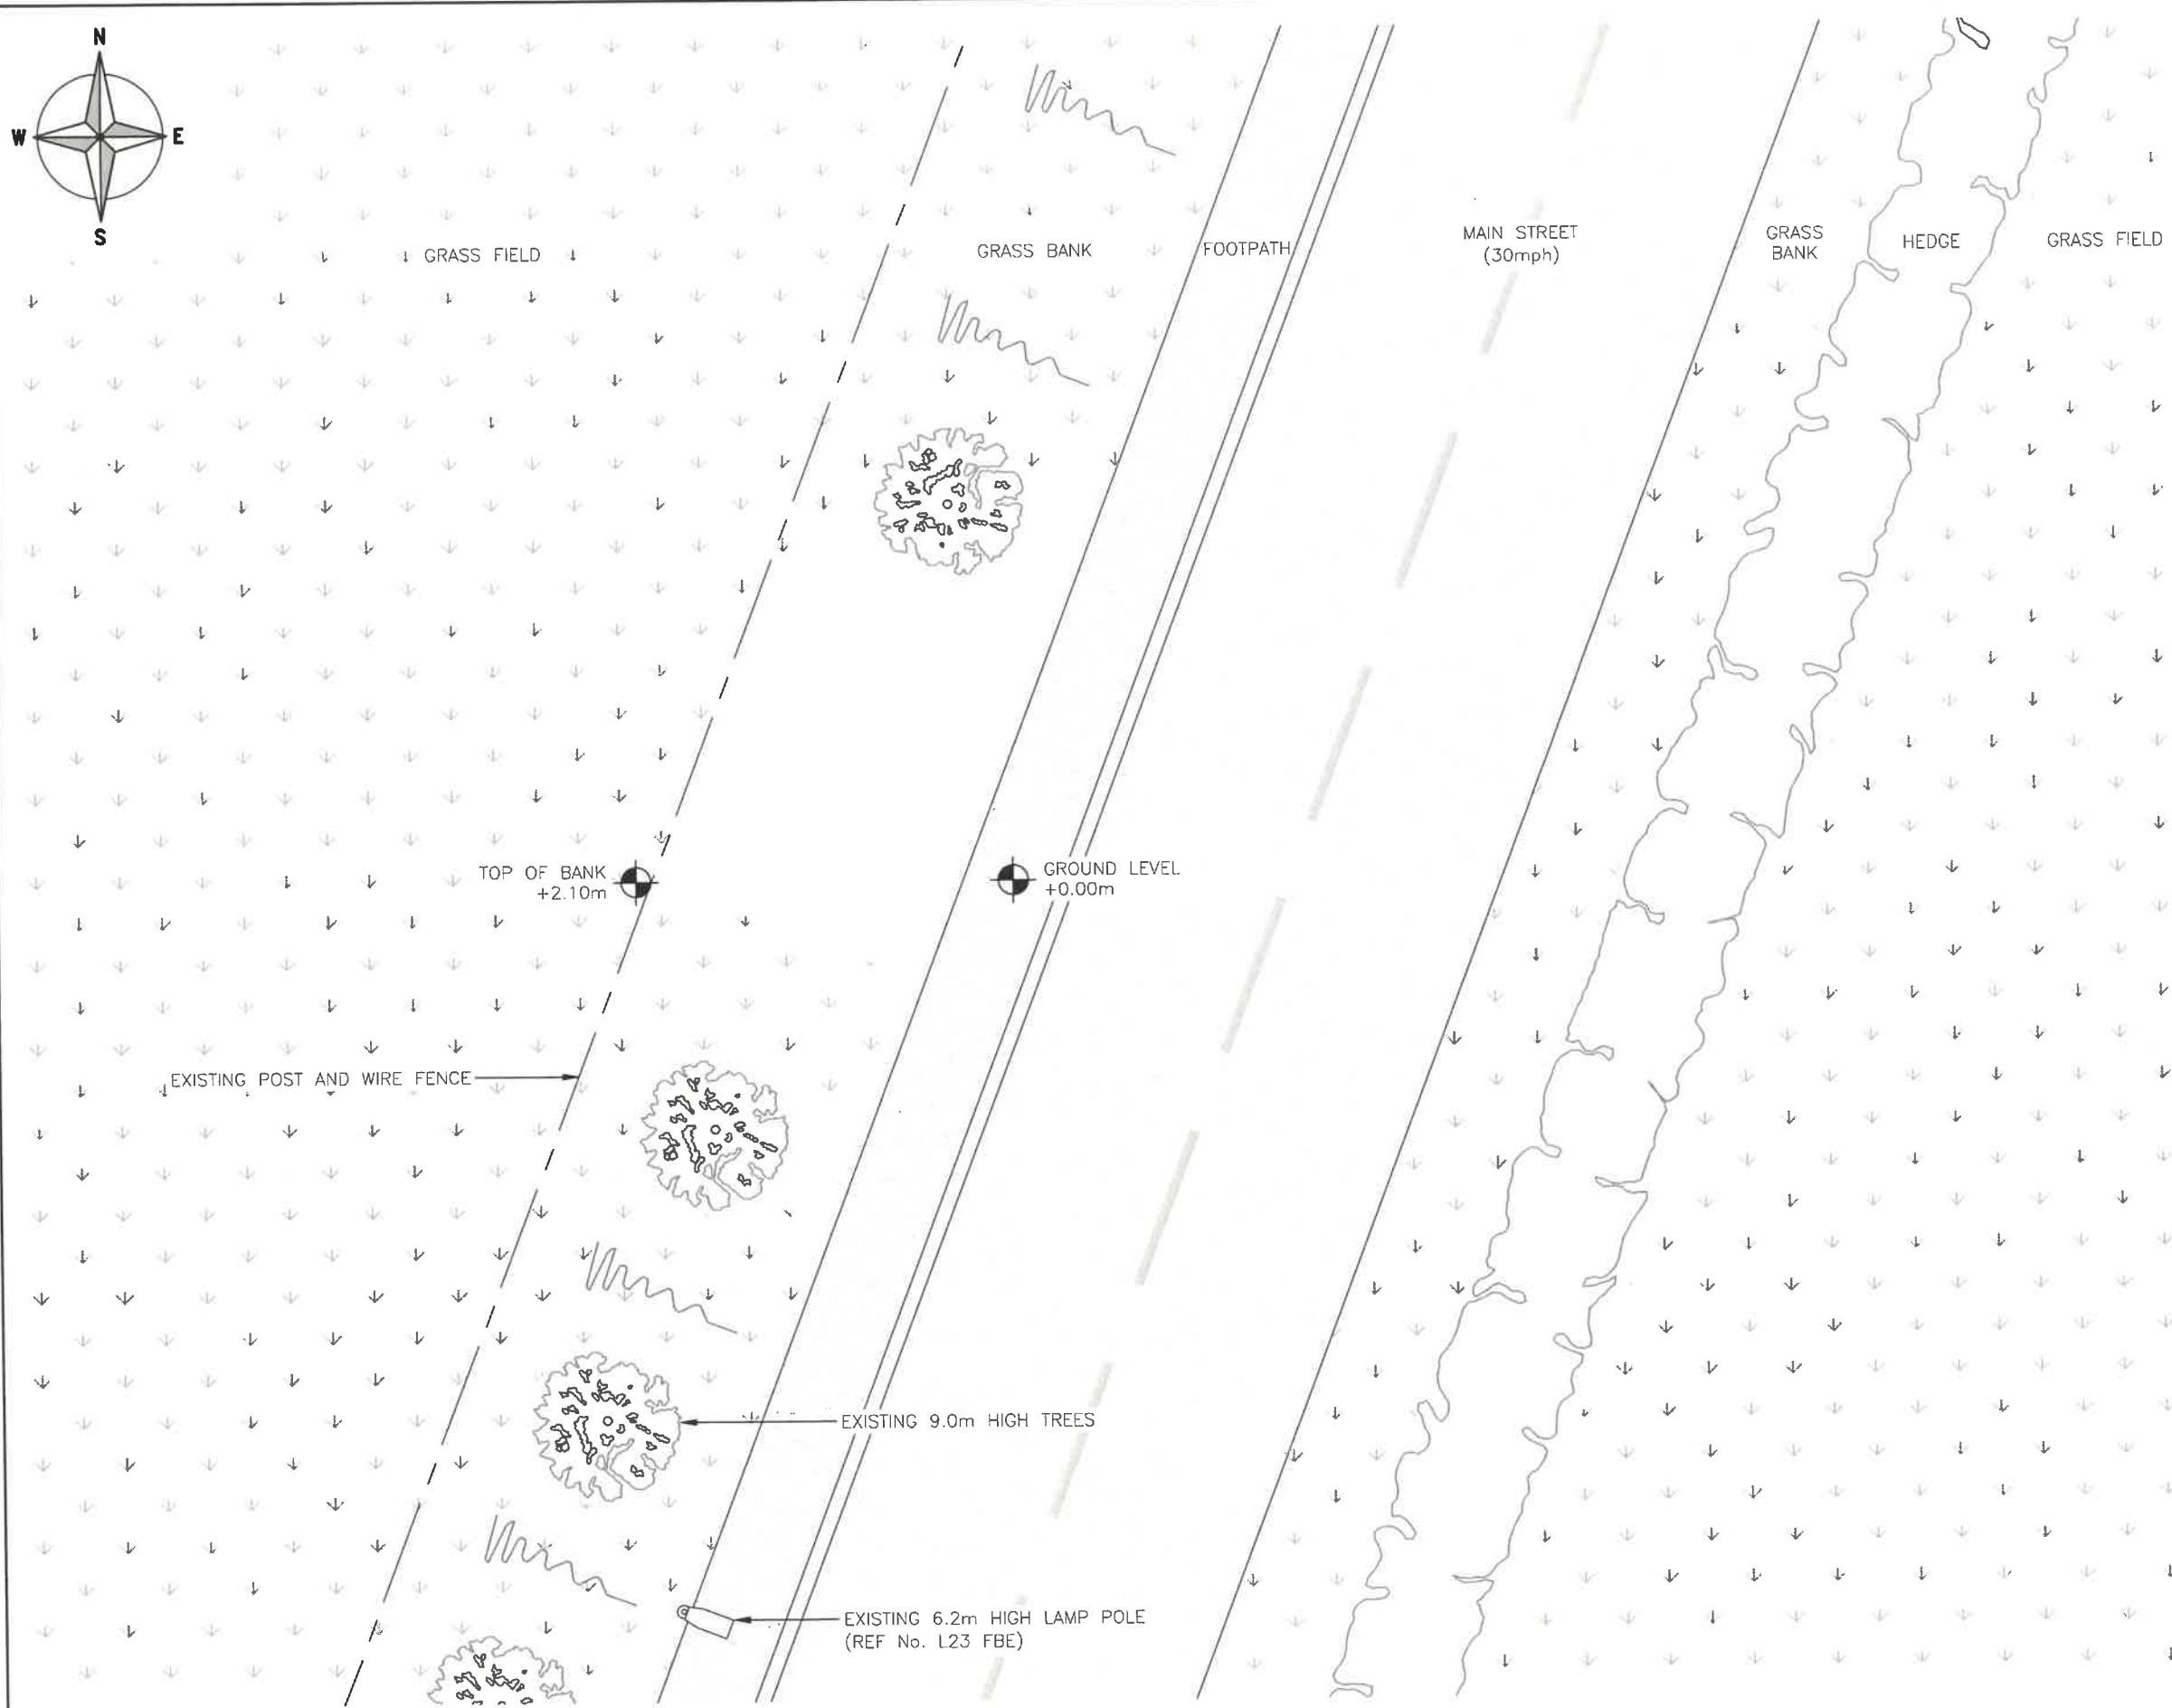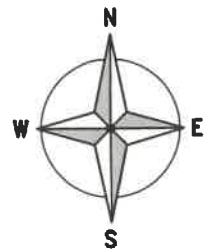


Scale: AS SHOWN	Sheet Size: A3	Drawn: BB	Date: 18.06.19	Pack Issue:
Checked: PB	Date: 18.06.19	Approved: GBC	Date: 18.06.19	A


 


SITE PLAN – EXISTING




THESE DRAWINGS COMPLY WITH **STANDARD**
TELEFONICA / VODAFONE ICNIRP DESIGN GUIDELINES

ALL DIMENSIONS ARE IN mm UNLESS NOTED OTHERWISE				
N.G.R	E: 511776	N: 283247		
CONCESSION REQUIRED		NO		
NOTES:				
A	Issued for Approval	BB	PB	18.06.19
REV	MODIFICATION	BY	CH	DATE
 				
Great British Communications Unit 20 Mulberry Avenue, Turislowe Business Park Widnes, Cheshire, WAB 0WN t. 44 (0)151 420 4128 www.gbcservices.co.uk				
 CTIL - LONDON				
Cell Name				Opt.
SW'S INSTALLATION ON MAIN ST				-
Cell ID No				
CTIL	TEF	VF		
300147	087555	N/A		
Site Address / Contact Details				
GRASS VERGE ON MAIN STREET GREAT GIDDING CAMBRIDGESHIRE PE28 5NU				
Drawing Title: SITE PLAN – EXISTING				
Purpose of Issue: PLANNING				Dwg Rev.
Drawing Number: 200				A
Scale: 1:100	Sheet Size: A3	Drawn: BB	Date: 18.06.19	Pack Issue:
Checked: PB	Date: 18.06.19	Approved: GBC	Date: 18.06.19	A

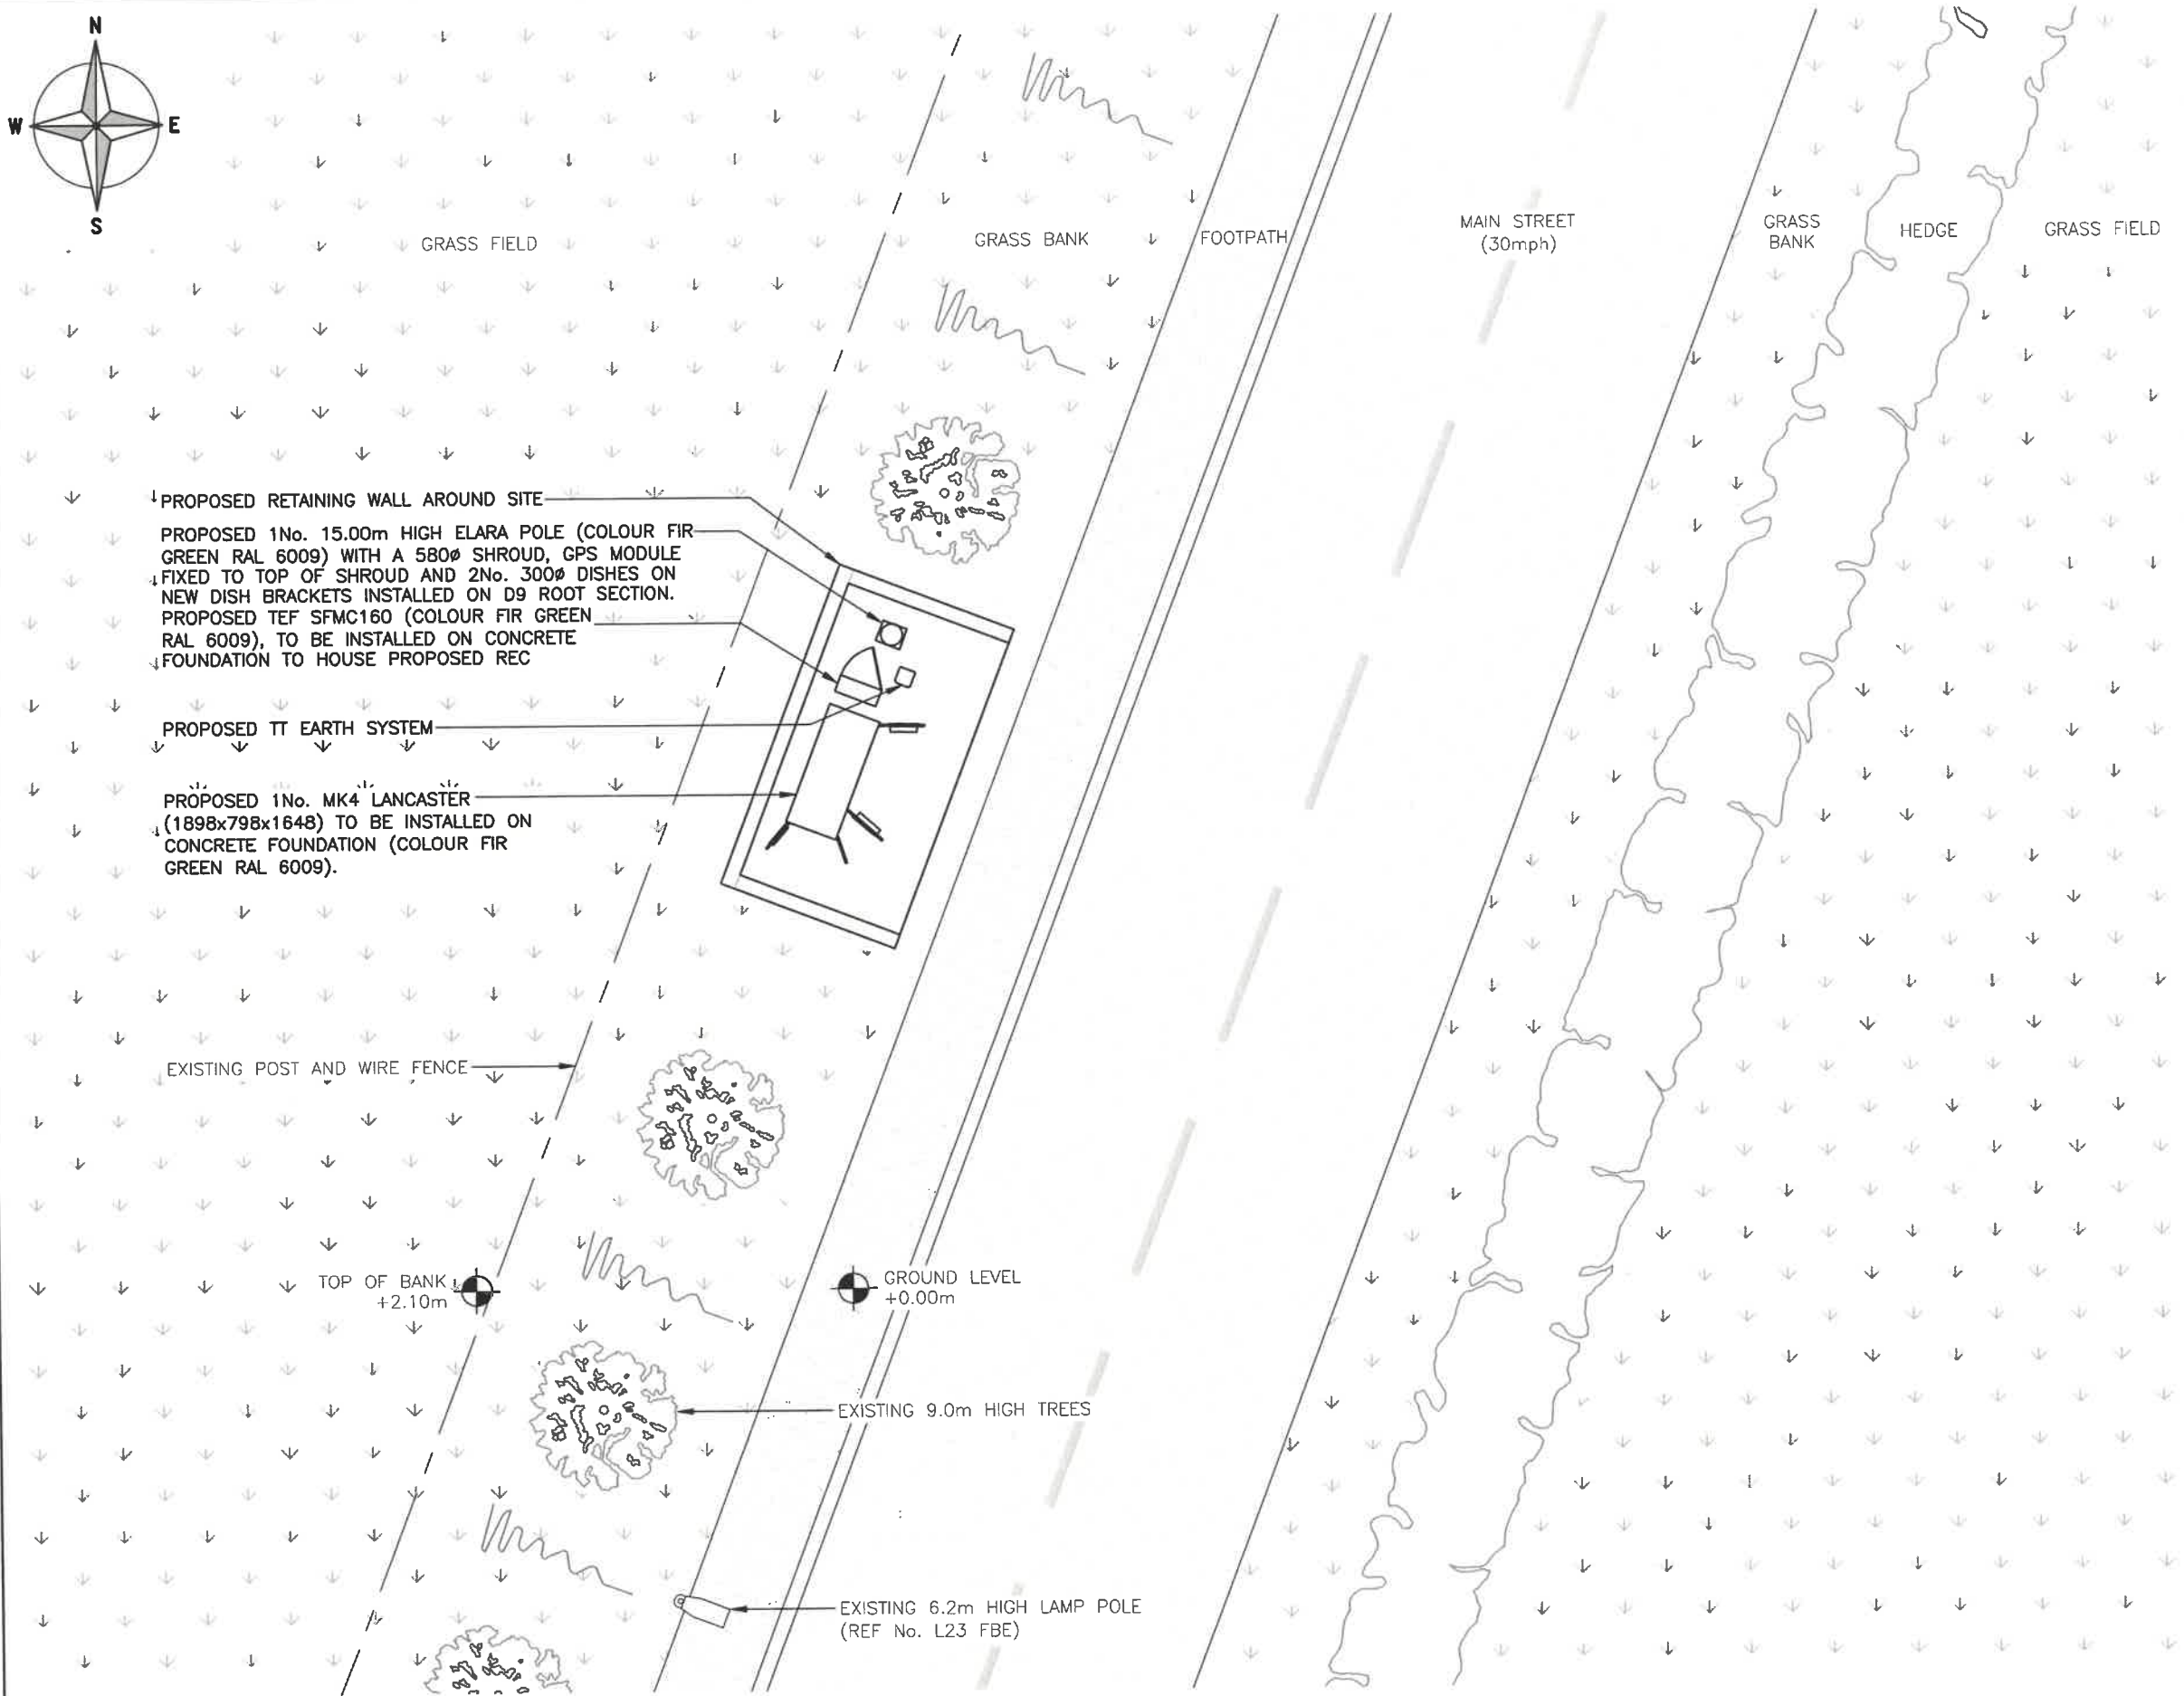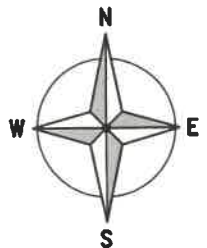

SITE PLAN – PROPOSED

 

THESE DRAWINGS COMPLY WITH **STANDARD**
TELEFONICA / VODAFONE ICNIRP DESIGN GUIDELINES

ALL DIMENSIONS ARE IN mm UNLESS NOTED OTHERWISE

N.G.R | E: 511776 | N: 283247
CONCESSION REQUIRED | NO

NOTES:

A	Issued for Approval	BB	PB	18.06.19
REV	MODIFICATION	BY	CH	DATE

NOKIA

GBC Great British Communications
Unit 20 Malvern Avenue, Turislane Business Park
Widnes, Cheshire, WA8 0WN
t. 44 (0)151 420 4128
www.gbcservices.co.uk

O₂
CTIL - LONDON

Cell Name		Opt.
SW'S INSTALLATION ON MAIN ST		-
Cell ID No		
CTIL	TEF	VF
300147	087555	N/A

Site Address / Contact Details
GRASS VERGE ON MAIN STREET
GREAT GIDDING
CAMBRIDGESHIRE
PE28 5NU

Drawing Title: **SITE PLAN – PROPOSED**

Purpose of Issue: **PLANNING** Dwg Rev.

Drawing Number: **201** A

Scale: 1:100	Sheet Size: A3	Drawn: BB	Date: 18.06.19	Pack Issue:
Checked: PB	Date: 18.06.19	Approved: GBC	Date: 18.06.19	A


ALL DIMENSIONS ARE IN mm UNLESS NOTED OTHERWISE

N.G.R. E: 511776 N: 283247

CONCESSION REQUIRED NO

NOTES:

A	Issued for Approval	BB	PB	18.06.19
REV	MODIFICATION	BY	CH	DATE

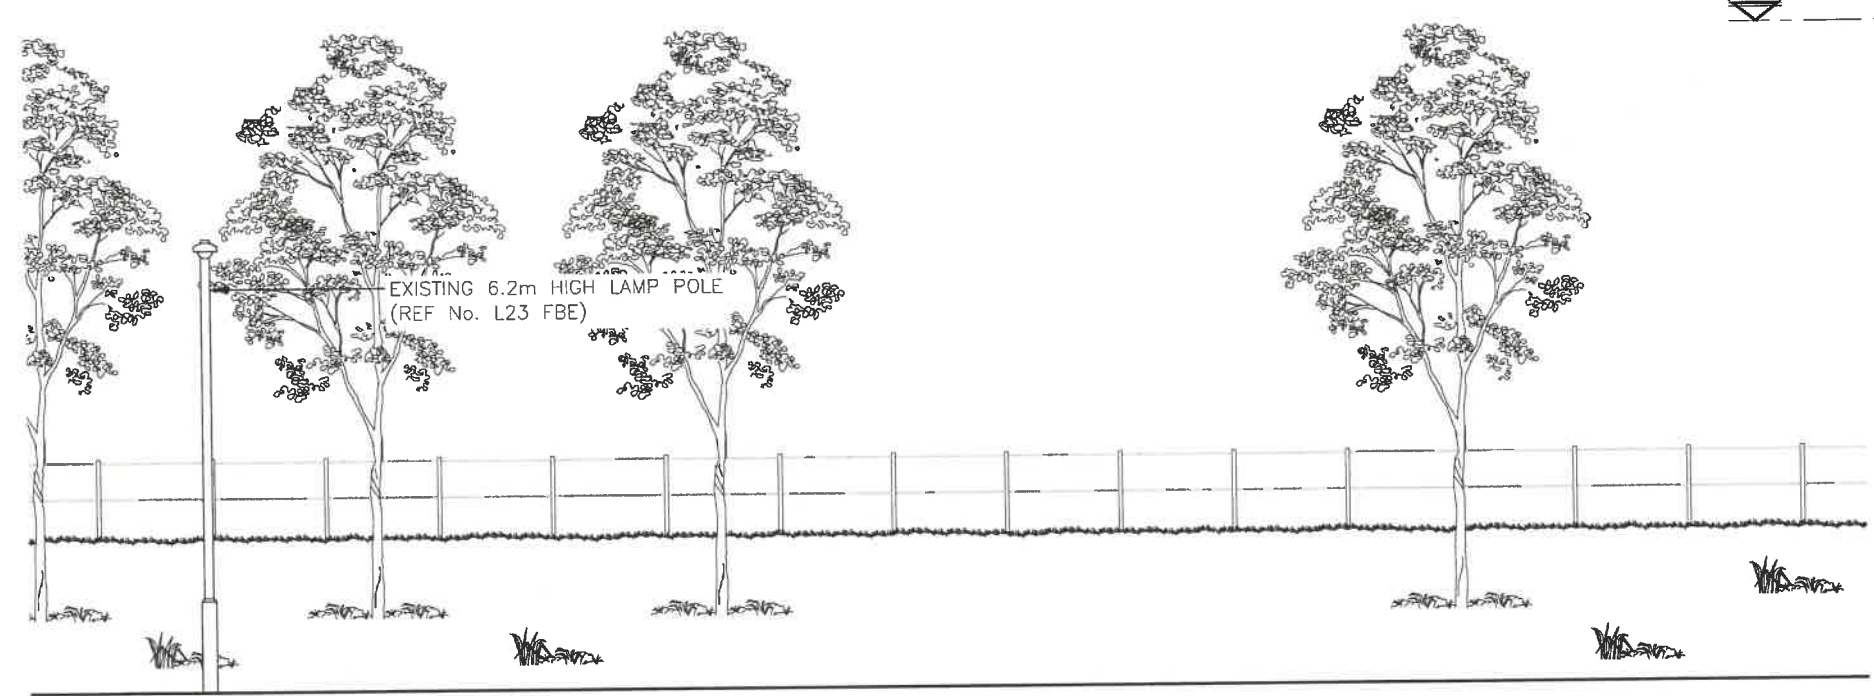


TOP OF EXISTING TREES +9.0m AGL

TOP OF EXISTING HEDGE +2.1m AGL

G.L.

SITE ELEVATION - EXISTING

 

NOKIA

GBC Great British Communications
 Unit 20 Muberry Avenue, Tamworth Business Park
 Widnes, Cheshire. WA8 0WN
 t. 44 (0)151 420 4128
 www.gbcservices.co.uk

O₂

CTIL - LONDON

Cell Name SW'S INSTALLATION ON MAIN ST Opt. -

Cell ID No		
CTIL	TEF	VF
300147	087555	N/A

Site Address / Contact Details
 GRASS VERGE ON MAIN STREET
 GREAT GIDDING
 CAMBRIDGESHIRE
 PE28 5NU

Drawing Title: SITE ELEVATION - EXISTING

Purpose of Issue: PLANNING Dwg Rev:

Drawing Number: 300 A

Scale: 1:100	Sheet Size: A3	Drawn: BB	Date: 18.06.19	Pack Issue:
Checked: PB	Date: 18.06.19	Approved: GBC	Date: 18.06.19	A


THESE DRAWINGS COMPLY WITH STANDARD TELEFONICA / VODAFONE ICNIRP DESIGN GUIDELINES

ALL DIMENSIONS ARE IN mm UNLESS NOTED OTHERWISE


N.G.R. E: 511776 N: 283247
 CONCESSION REQUIRED NO

NOTES:

REV	MODIFICATION	BY	CH	DATE
A	Issued for Approval	BB	PB	18.06.19

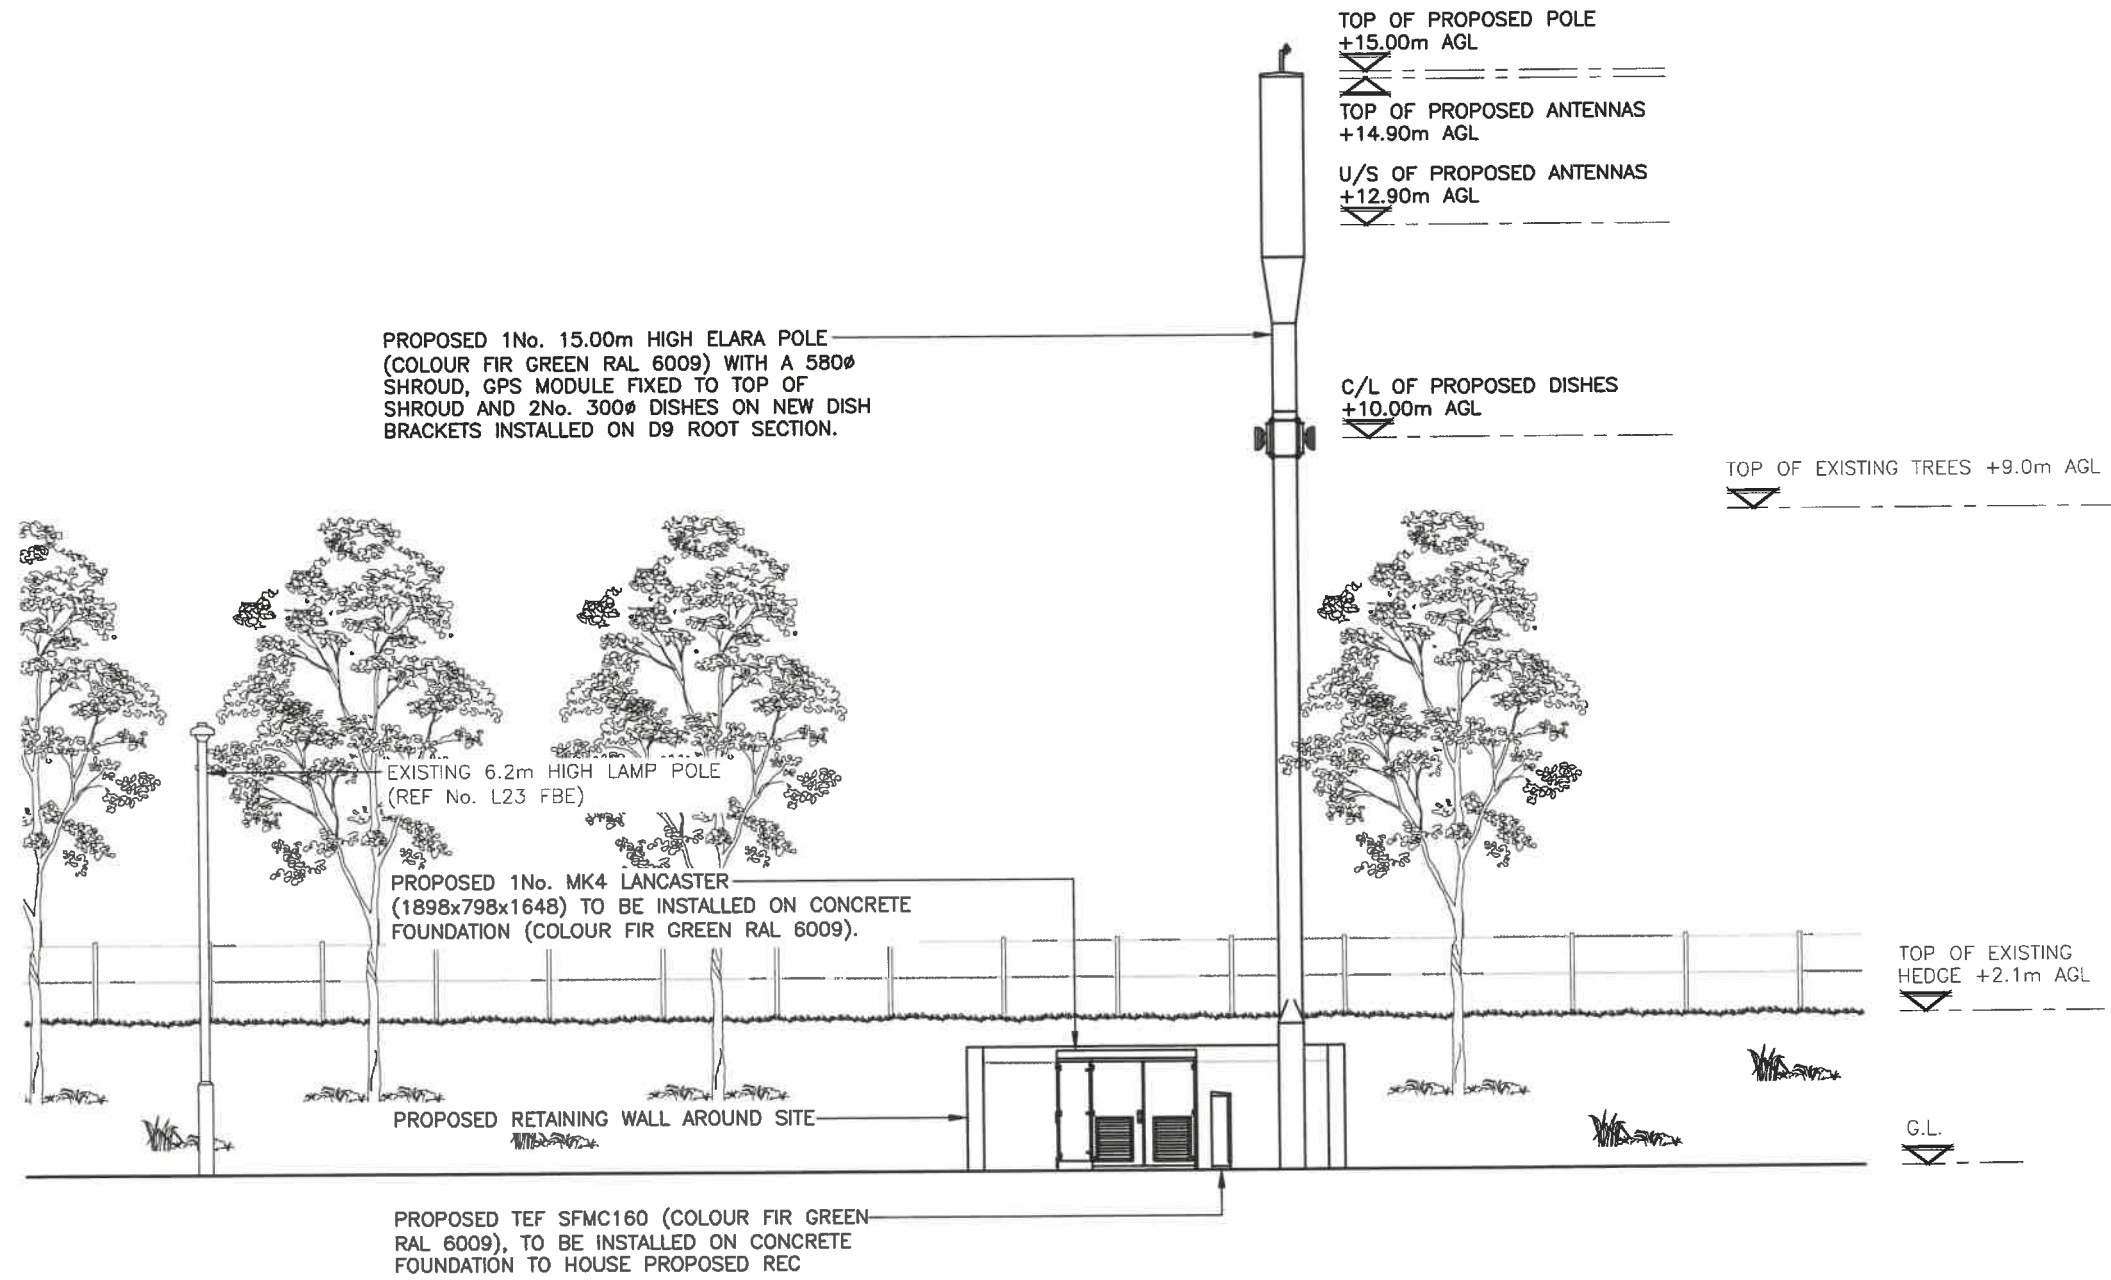

SITE ELEVATION – PROPOSED

 

THESE DRAWINGS COMPLY WITH STANDARD TELEFONICA / VODAFONE ICNIRP DESIGN GUIDELINES

NOKIA

Great British Communications
 Unit 20 Mulberry Avenue, Tomlins Business Park
 Widnes, Cheshire, W45 0WH
 t: 44 (0)151 420 4123
 www.gbcservices.co.uk

O₂
 CTIL - LONDON

Cell Name	Opt.	
SW'S INSTALLATION ON MAIN ST	-	
Cell ID No		
CTIL	TEF	VF
300147	087555	N/A

Site Address / Contact Details
 GRASS VERGE ON MAIN STREET
 GREAT GIDDING
 CAMBRIDGESHIRE
 PE28 5NU

Drawing Title:
 SITE ELEVATION – PROPOSED

Purpose of issue: **PLANNING** Dwg Rev:

Drawing Number: **301** A

Scale: 1:100	Sheet Size: A3	Drawn: BB	Date: 18.06.19	Pack Issue:
Checked: PB	Date: 18.06.19	Approved: GBC	Date: 18.06.19	A